


LEO GERKE PROPERTY

Being part of the SW $\frac{1}{4}$  of the NW $\frac{1}{4}$  of Section 3, T14N, R5W, Vernon County, WI., described by the following: Commencing at the West Quarter ( $\frac{1}{4}$ ) Corner of Section 3, thence S88°50'35"E (recorded as N89°56'W) 254.65 feet to the point of beginning, thence N03°04'E 165.37 feet to the centerline of a Town Road, thence N65°04'20"E along said centerline 248.38 feet to a point on a 1637.02 foot radius curve, concave to the southeast, thence along the arc of said curve 494.80 feet, the chord of which bears N73°38'52"E and measures 492.91 feet, thence continue along the aforementioned centerline N82°23'25"E 363.90 feet to the east line of said Forty (40), thence S00°10'45"W along the Forty (40) Line 477.02 feet, thence N88°50'35"W along the Quarter ( $\frac{1}{4}$ ) Line 1066.00 feet to the point of beginning. Containing 8.97 Acres. Bearings are of record.

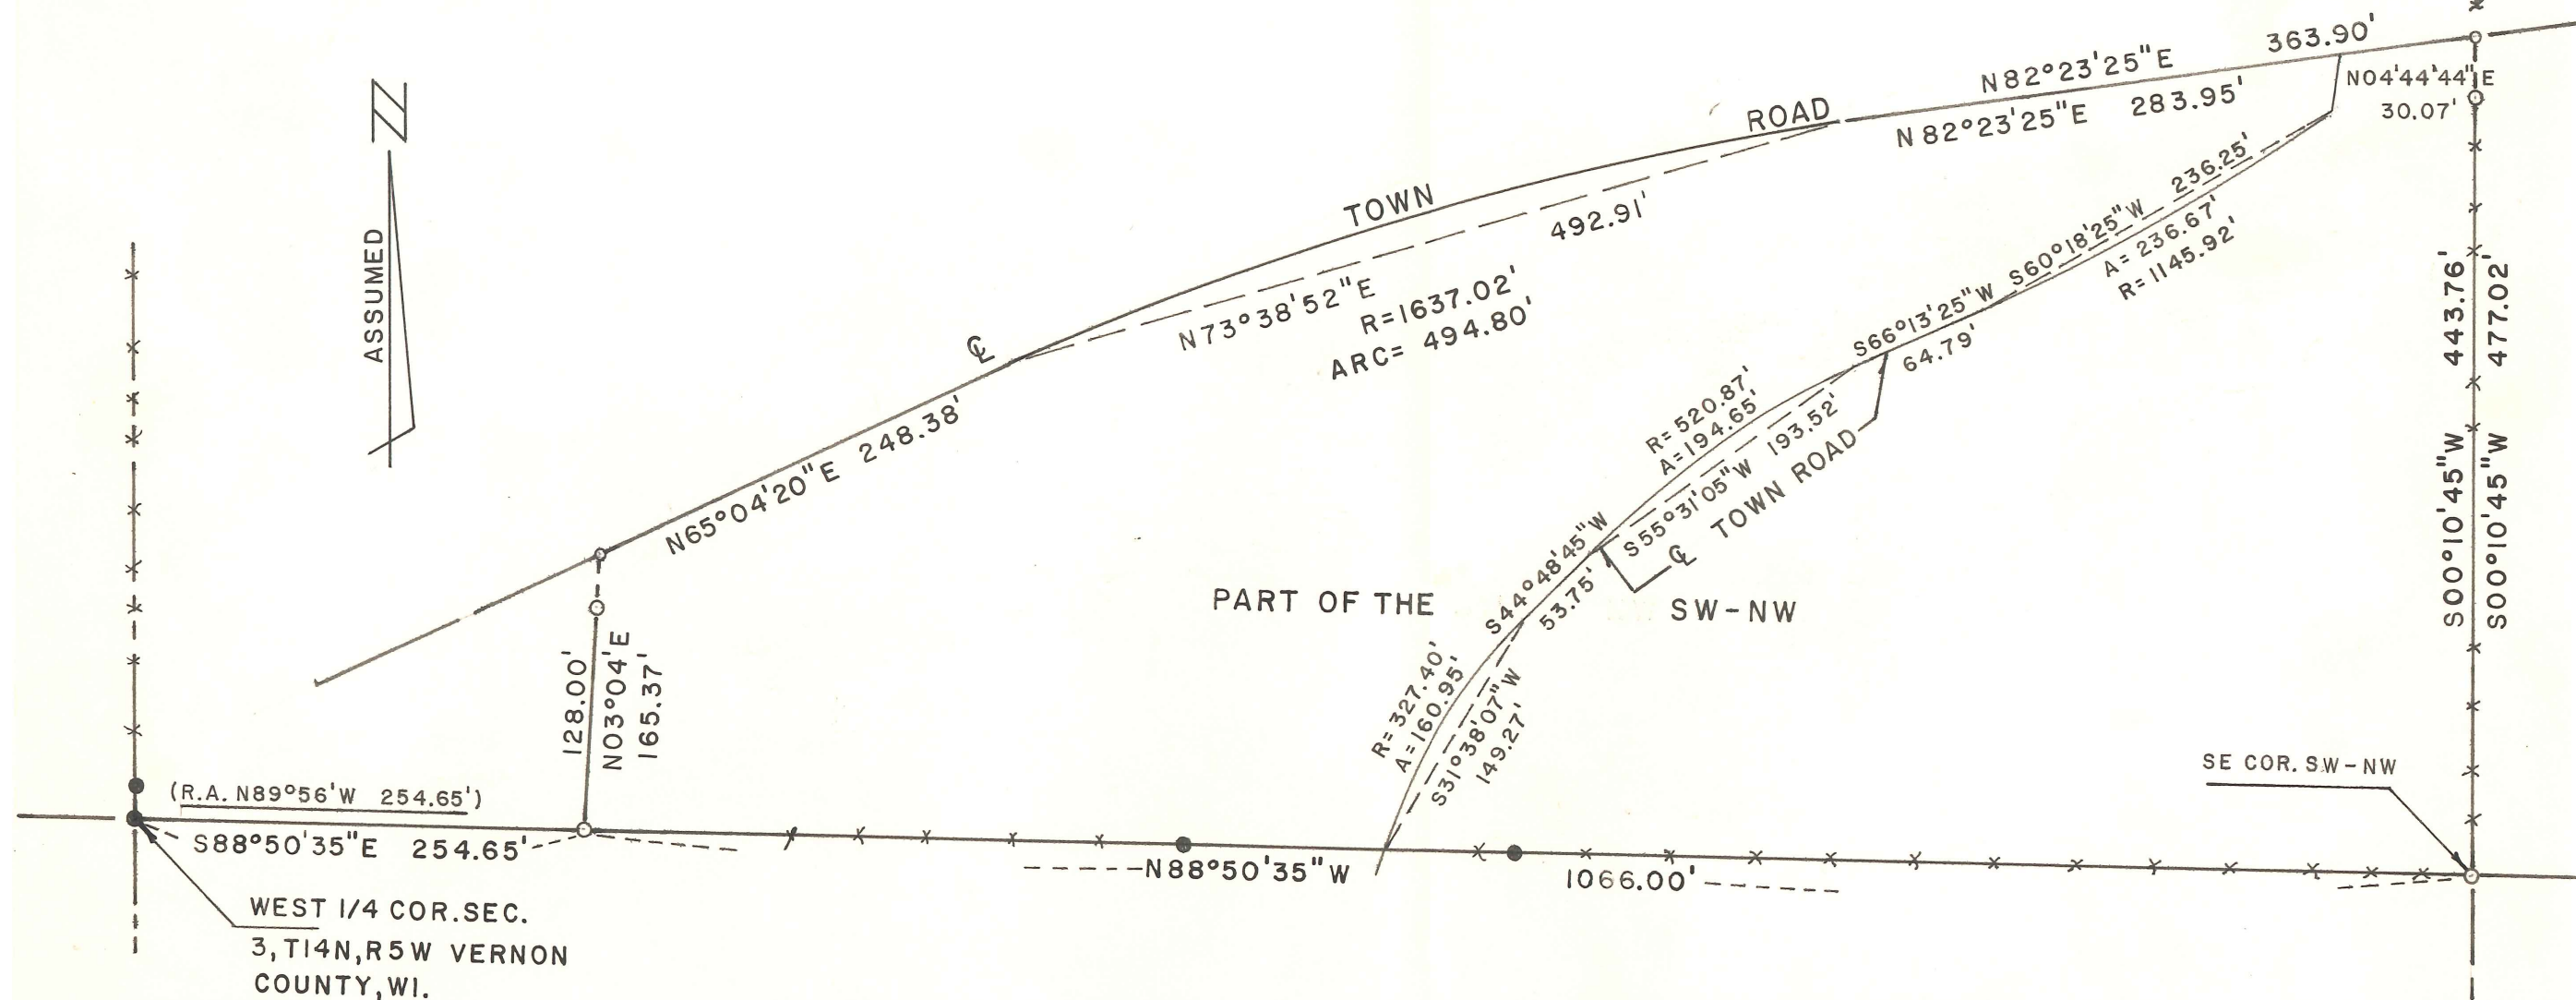

Scale: 1" = 100'

Date: 11-17-80

o — 1" x 30" I.P. Mts. Placed

o — 60D Spks.

\*-\*-\* EXISTING FENCE LINES

SURVEYOR'S CERTIFICATE

I, Joseph S. Murphy, Registered Land Surveyor, hereby certify that the attached map and accompanying survey are correct to the best of my knowledge and belief.

*Joseph S. Murphy*  
Joseph S. Murphy RLS 00578